

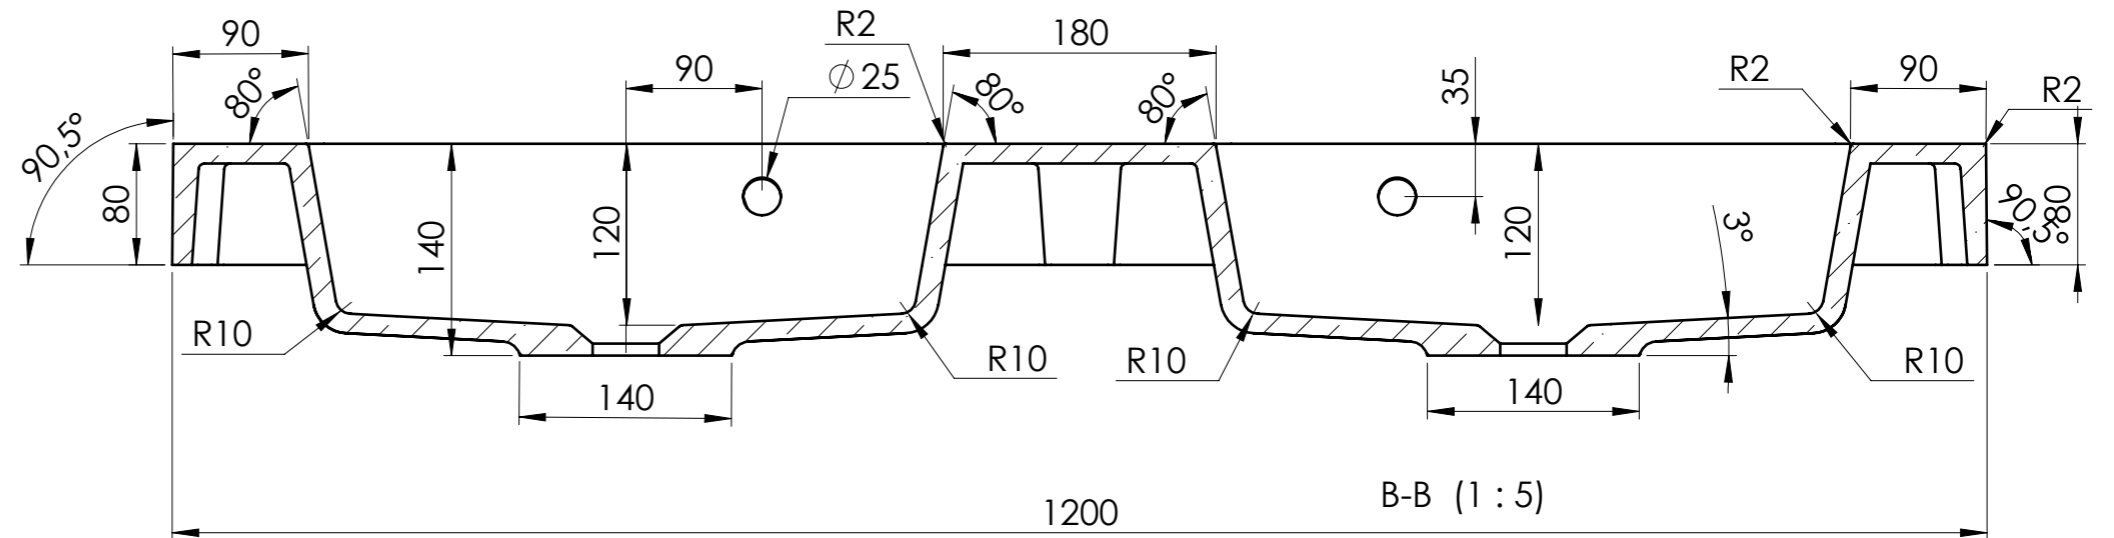


A-A (1 : 5)

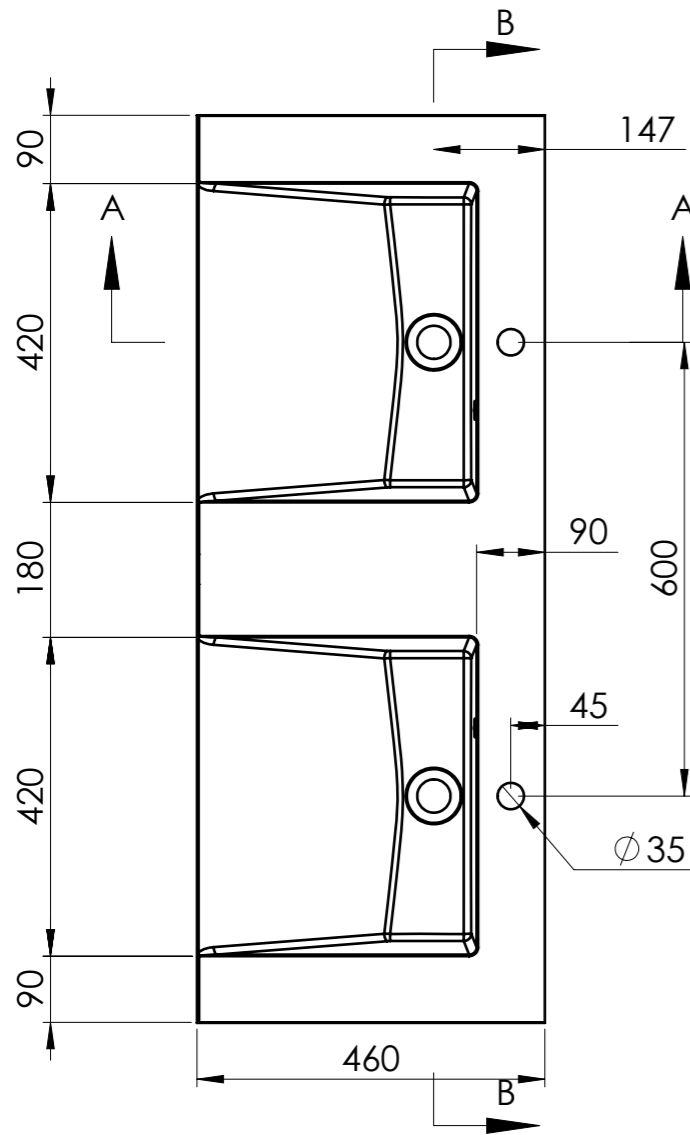

B-B (1 : 5)

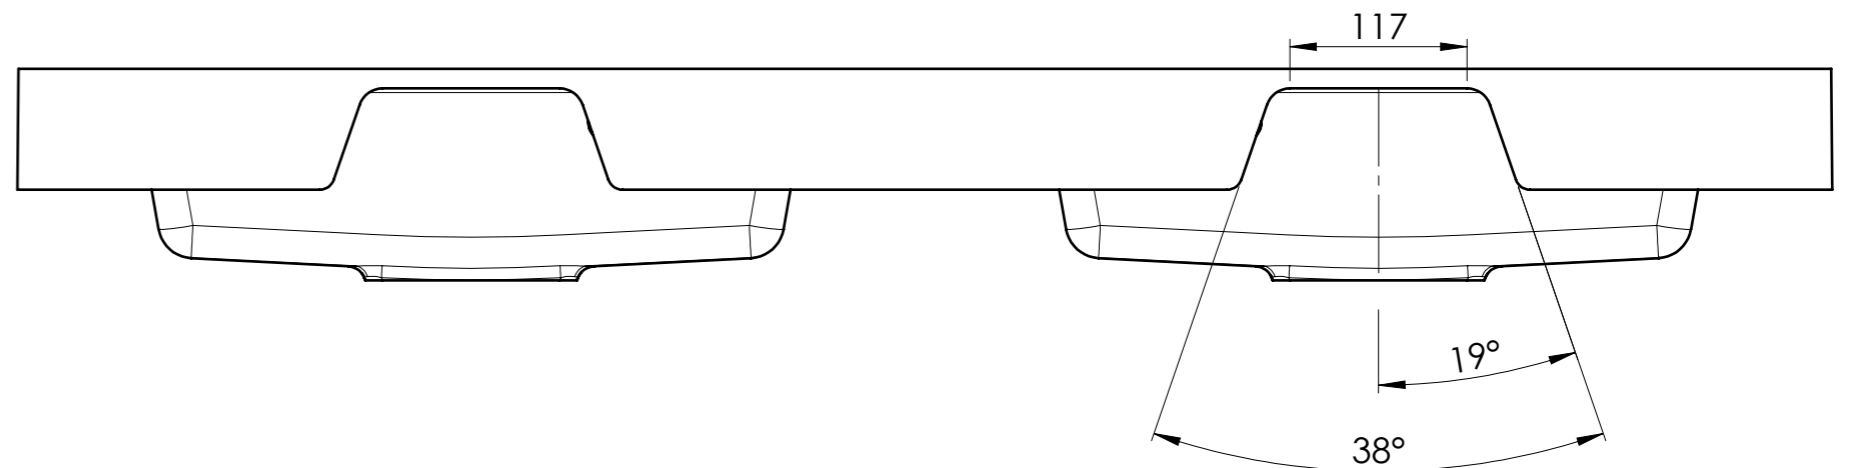

Tolerance length	+3/-0 mm	Drawn by	Created Date	Checked by	Art. Name:
Tolerance length granite	+1.5/-1.5 mm	Project status	Client		Art. No: 6121971242xx
Tolerance Taphole Location	+3/-3 mm				Customer ID: STD
Tolerance overflowhole Location	+3/-3 mm				Material volume[mm ³]
Tolerance plane bending	+1.5/-1.5 mm				Overflow
					Yes
					Taphole
					1
					Main dimensions L x W / H [mm]
					1200 x 460 / 80
					Drain
					Surface area[mm ²]
					Sheet Size
					Scale
					1:10
					Current revision